



南側手摺(内観図) 1/30

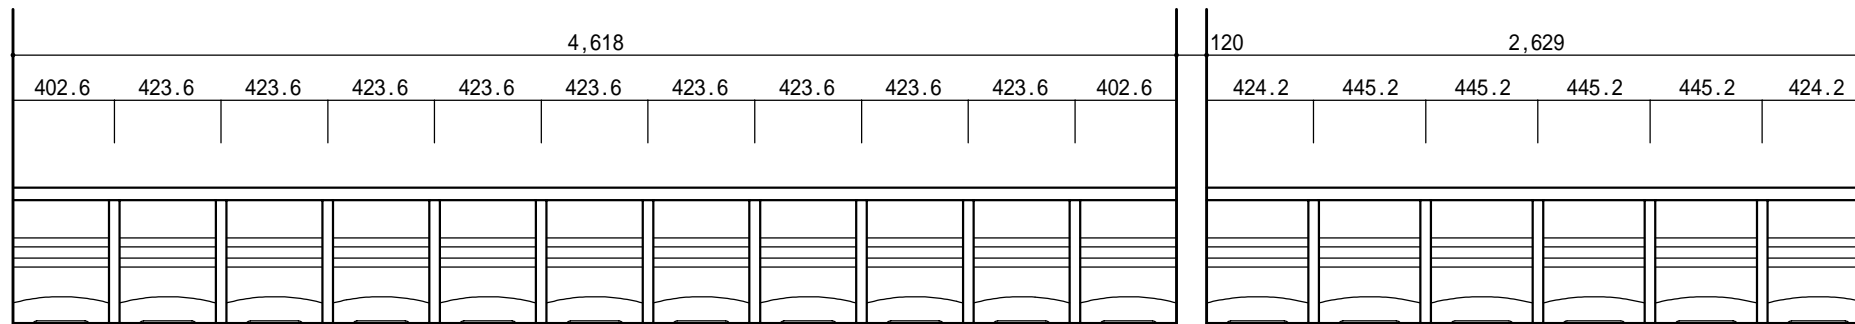

西側手摺(内観図) 1/30

南・西側手摺詳細 1/5

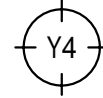